

SIGNAL ASPECT CONTROL CHART


LINE NO.	UD	S3	S35	S37	S39	S47
2.	YY	Y	R			
3.	YY	Y	U		R	G
1.	YY	Y	U		R	Y-G

SIGNAL ASPECT CONTROL CHART

S2	S16	S14	S12	S46	DD	LINE NO.
G			R	Y	YY	2.
G			G	G	G	3.
G		R		Y-U	YY	1.
G	Y			Y-U	YY	

विचलन DEVIATION :-
 CRS's SPECIFIC APPROVAL TO BE OBTAINED IN TERMS OF PARA 3.40(1) (b) OF G & SR OF N.F RLY. 2004 EDITION FOR RECKONING THE ADEQUATE DISTANCE

- AS 120M (MIN) FROM UP STARTER SIG. NO.-S37 TOWARDS DEAD END FOR RECEPTION OF UP TRAIN ON LINE NO.-3 WHEN PTS. NO.111-112 & 115-116 NORMAL.
- AS 120M (MIN) FROM UP STARTER SIG. NO.-S39 TOWARDS DEAD END FOR RECEPTION OF UP TRAIN ON LINE NO.-1 WHEN PTS. NO.113-114 NORMAL.
- AS 120M (MIN) FROM DN. STARTER SIG. NO.-S14 TOWARDS DEAD END FOR RECEPTION OF DN. TRAIN ON LINE NO.-3 WHEN PTS. NO. 103-104 NORMAL.
- AS 120M (MIN) FROM DN. STARTER SIG. NO.-S16 TOWARDS DEAD END FOR RECEPTION OF DN. TRAIN ON LINE NO.-1 WHEN PTS. NO. 101-102 NORMAL.

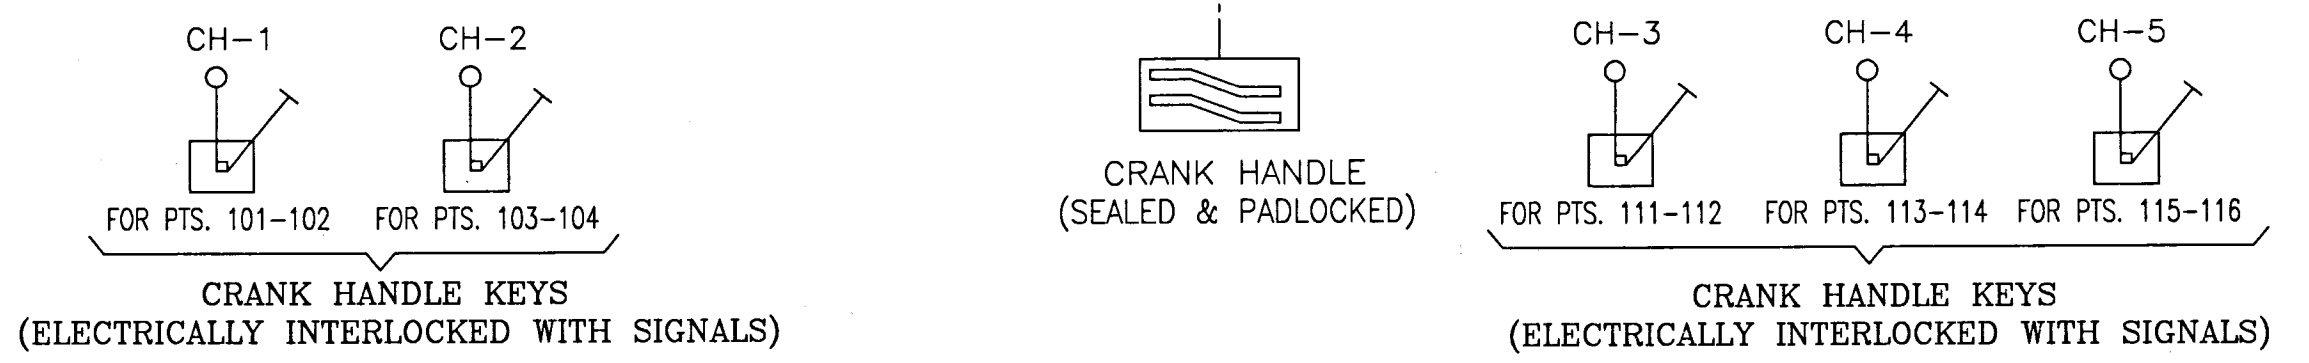

- ALL PTS. & CROSSING ARE 1 IN 12 EXCEPT OTHERWISE MENTIONED.
- STARTER SIGNALS ARE TO BE PROVIDED AT A DISTANCE NOT MORE THAN 3M FROM BJ/GJ AHEAD FOR MEETING TECHNICAL & LOCAL REQUIREMENTS WITH 5 SEC.TIME DELAY IN HR CIRCUIT VIDE RAILWAY BOARD LET. NO.2012/SIG/SEM-II/MISC. DT.10/10/2012
- ELECTRICALLY OPERATED LIFTING BARRIER & WARNING BELL/HOOTER PROVIDED FOR L.C.GATE NO.30BA TOWARDS MGKM END.

टिप्पणी NOTES

कार्य का क्षेत्र SCOPE OF WORK	KUMARGHAT-AGARTALA NEW LINE PROJECT
अन्तर्विनि का मानक STD. OF INTERLOCKING	II (R).
गेज GAUGE	B.G.
मिसिल सं CASE NO.	B'
स्टेशन का वर्ग CLASS OF STATION	'B'
विचलन DEVIATION	AS LISTED
इंगी योजना के अनुसार TO SUIT ENGG. PLAN NO.	CE/Y/39/2014
इंगीनल योजना का स्थान लेना SUPERSEDES SIG. PLAN NO.	NIL

DY.CS.E./P.L/ALT	REF.	DESCRIPTION	CSTE/C	DATE OF OPENING	CRS'S SANCG. NO. & DATE
		उप मु सिग एवं दूरसंचार अभियंता नि यो			
		मु सिग एवं दूरसंचार अभियंता नि यो			
आमवासा AMBASSA SIGNALLING PLAN (E.I.)					
मंडल लाभडिंग LUMDING		DRG. NO. नक्शा सं SG (SI) 4133			
पूर्वोत्तर सीमा रेलवे संकेत एवं दूरसंचार विभाग NORTHEAST FRONTIER RAILWAY - SIGNAL AND TELECOMMUNICATION DEPARTMENT.					

CTPM/MLG
 CSTE/PL