


DN. DIRECTION ASPECT SEQUENCE CHART FOR SIGNALS

LINE NO.	S2	S20	S18	S16	S14	S12	S46	DD
2.	G					R	Y	YY
1.	G					R	G	G
3.	G					R	Y	YY
4.	G					R	Y	YY
5.	G	Y						

UP DIRECTION ASPECT SEQUENCE CHART FOR SIGNALS

LINE NO.	UD	S3	S35	S37	S39	S41	S43	S47
2.	YY	Y	R					G
1.	YY	Y	U					G
3.	YY	Y	U					G
4.	YY	Y	U					G
5.	YY	Y	U					G

- विवरण
DEVIATION :-
CRS'S SPECIFIC APPROVAL TO BE OBTAINED IN TERMS OF PARA 3.40(1) (b) OF G & SR OF N.F.RLY. 2004 EDITION FOR RECKONING THE ADEQUATE DISTANCE
- AS 120M (MIN) FROM UP STARTER SIG. NO.-S39 UPTO DEAD END WHILE RECEIVING AN UP TRAIN ON LINE NO.-3 WHEN PTS. NO. 111-112 & 115-116 NORMAL.
 - AS 120M (MIN) FROM UP STARTER SIG. NO.-S37 UPTO DEAD END WHILE RECEIVING AN UP TRAIN ON LINE NO.-1 WHEN PTS. NO. 113-114 NORMAL.
 - AS 120M (MIN) FROM UP STARTER SIG. NO.-S41 UPTO DS POINT NO.-119 WHILE RECEIVING AN UP TRAIN ON LINE NO.-4 WHEN PTS. NO.115-116, 117-118 & 119 NORMAL.
 - AS 120M (MIN) FROM UP STARTER SIG. NO.-S43 UPTO DEAD END WHILE RECEIVING AN UP TRAIN ON LINE NO.-5 WHEN PTS. NO. 117-118 NORMAL.
 - AS 120M (MIN) FROM DN. STARTER SIG. NO.-S16 UPTO DEAD END WHILE RECEIVING A DN. TRAIN ON LINE NO.-3 WHEN PTS. NO. 103-104 & 105-106 NORMAL.
 - AS 120M (MIN) FROM DN. STARTER SIG. NO.-S14 UPTO DEAD END WHILE RECEIVING A DN. TRAIN ON LINE NO.-1 WHEN PTS. NO. 101-102 NORMAL.
 - AS 120M (MIN) FROM DN. STARTER SIG. NO.-S18 UPTO DEAD END WHILE RECEIVING A DN. TRAIN ON LINE NO.-4 WHEN PTS. NO.103-104, 107-108 NORMAL & 105-106 REVERSE.
 - AS 120M (MIN) FROM UP STARTER SIG. NO. S41 UP TO DEAD END WHILE RECEIVING AN UP TRAIN ON LINE NO.4 WHEN POINTS NO. 111-112. NORMAL AND 115-116 REVERSE.

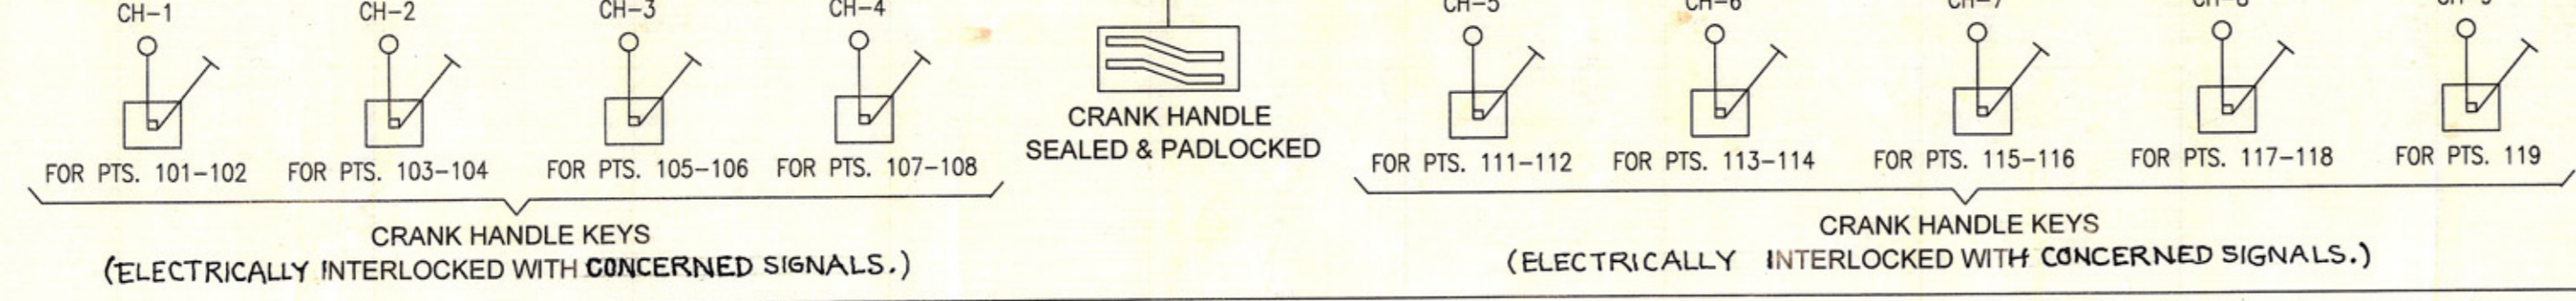

2. STARTER SIGNALS ARE TO BE PROVIDED AT A DISTANCE NOT MORE THAN 3M FROM BU/GJ AHEAD FOR MEETING TECHNICAL & LOCAL REQUIREMENTS WITH 5 SEC. TIME DELAY IN HR CIRCUIT VIDE RAILWAY BOARD LET. NO. 2012/ SIG/SEM-II/MISC. DT.-10/10/2012.

1. ALL PTS. & CROSSING ARE 1 IN 12 EXCEPT OTHERWISE MENTIONED.

टिप्पणी NOTES

कार्य का क्षेत्र SCOPE OF WORK	KUGT - AGTL NEW LINE PROJECT
मिसेल सं CASE NO.	B.G.
गैज GAUGE	II (R).
अनपैलन का मानक STD. OF INTERLOCKING	'B'
स्टेशन का वर्ग CLASS OF STATION	AS LISTED
विवरण DEVIATION	HORIZONTAL 1:2000
इंजी योजना के अनुसार TO SUIT ENGG. PLAN NO.	CEY/39/2014
मिशन योजना का स्थान तथा SUPERSEDES SIG. PLAN NO.	NIL

जिरनिया
SIGNALING PLAN (PANEL INTERLOCKED) (P.I)

DRG. NO. नक्शा सं
SG (SI) 4136

पूर्वोत्तर सीमा रेलवे संकेत एवं दूरसंचार विभाग
NORTHEAST FRONTIER RAILWAY - SIGNAL AND TELECOMMUNICATION DEPARTMENT.

APPROVED

DATE OF SANCTIONING
OPENING & DATE