


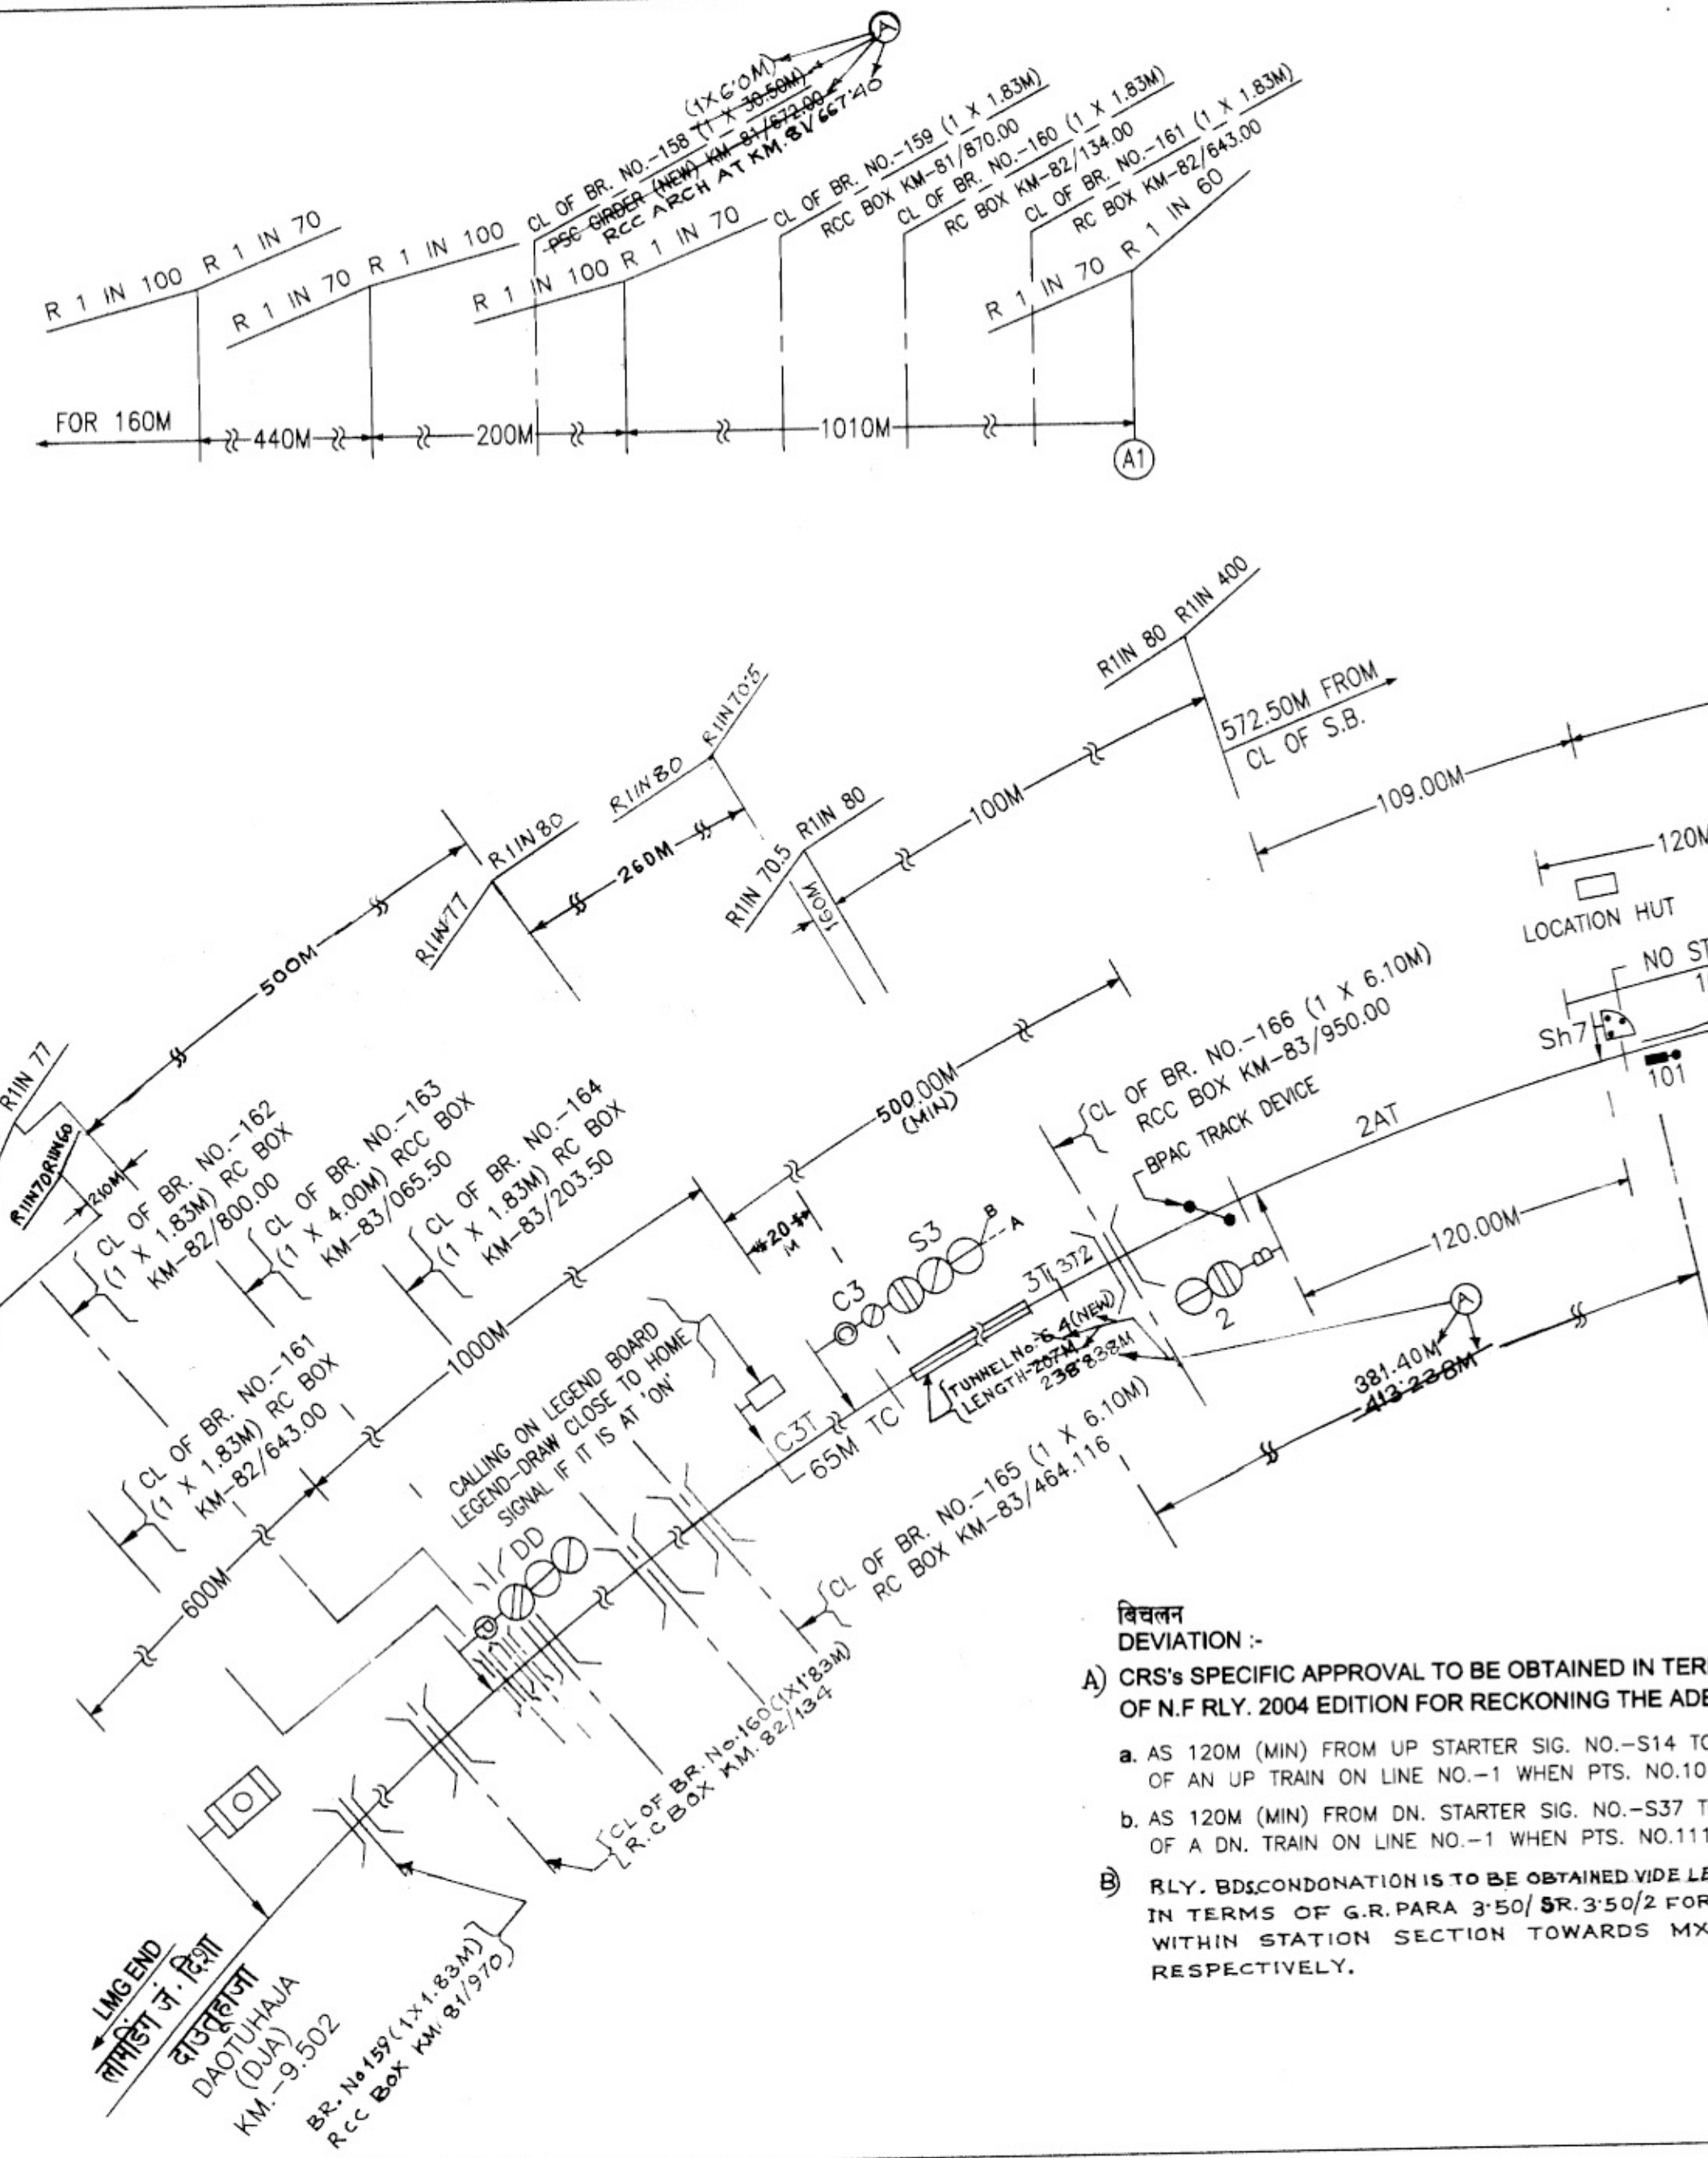


SIGNAL ASPECT CONTROL CHART

LINE NO.	DD	S3	S35	S37	S47
2.	YY	Y	R		
	G	G	G	G	
1.	YY	Y	U	R	
				Y	G

SIGNAL ASPECT CONTROL CHART

LINE NO.	S2	S14	S12	S46	UD
2.		R	Y	YY	
	G	G	G	G	
1.		R	Y	U	YY
	G	Y			

- विचलन DEVIATION :-**
- CRS's SPECIFIC APPROVAL TO BE OBTAINED IN TERMS OF PARA 3.40(1) (b) OF G & SR OF N.F. RLY. 2004 EDITION FOR RECKONING THE ADEQUATE DISTANCE
 - AS 120M (MIN) FROM UP STARTER SIG. NO.-S14 TOWARDS DEAD END FOR RECEPTION OF AN UP TRAIN ON LINE NO.-1 WHEN PTS. NO.101-102 NORMAL.
 - AS 120M (MIN) FROM DN. STARTER SIG. NO.-S37 TOWARDS DEAD END FOR RECEPTION OF A DN. TRAIN ON LINE NO.-1 WHEN PTS. NO.111-112 NORMAL.
 - RLY. DISCONNECTION IS TO BE OBTAINED VIDE LET. NO. 350/2 FOR 1 IN 60 & 1 IN 70 GRADIENT WITHIN STATION SECTION TOWARDS MXR END & DJA END RESPECTIVELY.

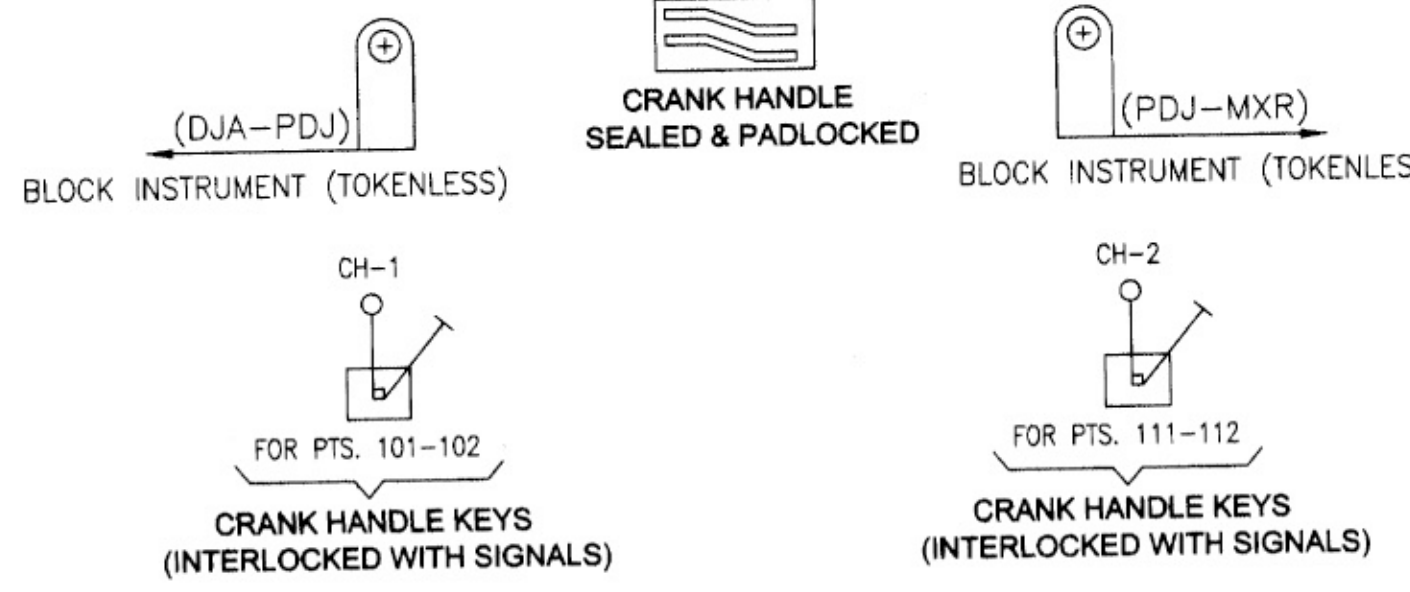

- STARTER SIGNALS ARE TO BE PROVIDED AT A DISTANCE NOT MORE THAN 3M FROM BJ/GJ AHEAD FOR MEETING TECHNICAL & LOCAL REQUIREMENTS WITH 5SEC. TIME DELAY IN HR CIRCUIT VIDE RAILWAY BOARD LET. NO.2012/ /SIG/SEM-II/MISC. DT.10/10/2012.
- ALL PTS. & CROSSING ARE 1 IN 12 EXCEPT OTHERWISE MENTIONED.

टिप्पणी NOTES

SCOPE OF WORK	LUMDING-SILCHAR GAUGE CONVERSION PROJECT
मिसिल सं. CASE NO.	
गैज GAUGE	B.G.
अन्तर्गमन का मानक STD. OF INTERLOCKING	II (R).
स्टेशन का वर्ग CLASS OF STATION	'B'
विचलन DEVIATION	AS LISTED
इंजी योजना के अनुसार TO SUIT ENGG. PLAN NO.	CE/Y/22/2810
सिगनल योजना का म्यात लेना SUPERSEDES SIG. PLAN NO.	NIL

ALT.	REF.	DESCRIPTION	DY.CSTE/C/PL
		6) NEW BR. NO.174/A SHOWN. 4) SPAN OF BR. NO.158 ALTERED & SHOWN AS RCC ARCH. 3) DISTANCE OF TUNNEL NO.4 (NEW) IS SHOWN 381.4M INSTEAD OF 418.238M FROM PT. NO.101. 2) TUNNEL NO.6 & 7 RENUMBERED AS 4 (NEW) & 5 (NEW) RESPECTIVELY. 1) L.C. GATE NO. LK/5 AND ITS TELEPHONE CONNECTION WITH SMD DELETED.	
उप मु सिग एवं दुरसंचार अभियंता नि यो मु सिग एवं दुरसंचार अभियंता नि DY.CSTE/CON/PL CSTE/CON		DATE OF OPENING	CRS's SANC. NO. & DATE
फाइडिंग PHIDING SIGNALLING PLAN (P.I.)			
मंडल लामडिंग DIVISION LUMDING		DRG. NO. नक्शा सं SG (SI)4083	
पूर्वोत्तर सीमा रेलवे संकेत एवं दुरसंचार विभाग NORTHEAST FRONTIER RAILWAY - SIGNAL AND TELECOMMUNICATION DEPARTMENT.			