

सिलापाथार  
SILAPATHAR  
( 'B' CLASS )  
( SPTR )  
KM-9.42


नार्थ लखिमपुर दिशा  
NLP END

- विचलन DEVIATION**  
CRS's SPECIFIC APPROVAL IS TO BE OBTAINED IN TERMS OF PARA 3.40 (1) (b) OF G & SR OF N.F. RAILWAY 2004 EDITION FOR RECKONING THE ADEQUATE DISTANCE.
- AS 120M(MIN.) FROM UP STARTER SIG. NO.-S39 TOWARDS DEAD END FOR RECEPTION OF UP TRAIN ON LINE NO.-3 WHEN PTS. NO.113-114 NORMAL.
  - AS 120M(MIN.) FROM UP STARTER SIG. NO.-S37 TOWARDS DEAD END FOR RECEPTION OF UP TRAIN ON LINE NO.-1 WHEN PTS. NO.111-112 NORMAL.
  - AS 120M(MIN.) FROM DN. STARTER SIG. NO.-S16 TOWARDS DEAD END FOR RECEPTION OF DN TRAIN ON LINE NO.-3 WHEN PTS. NO.101-102 NORMAL.
  - AS 120M(MIN.) FROM DN. STARTER SIG. NO.-S14 TOWARDS DEAD END FOR RECEPTION OF DN TRAIN ON LINE NO.-1 WHEN PTS. NO.103-104 NORMAL.

SIGNAL ASPECT CONTROL CHART


L/NO	UD	S3	S35	S37	S39	S47
L-2	YY	Y	R			
L-1	YY	Y-U		R		G
L-3	YY	Y-U			R	G

आर्चिपठार  
ARCHIPATHAR  
KM.-397.910

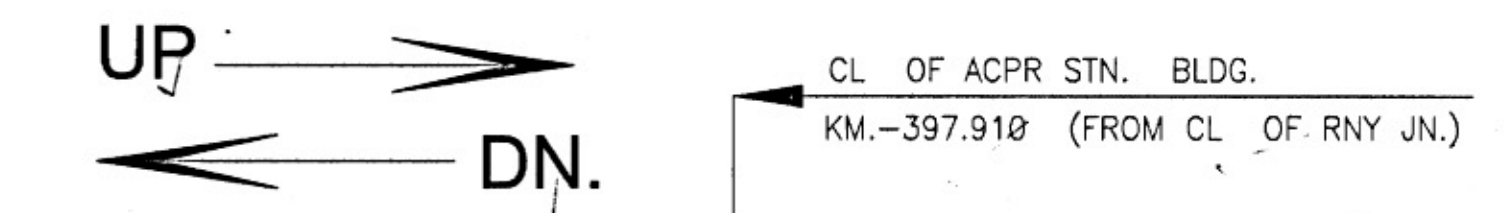


SIGNAL ASPECT CONTROL CHART

S2	S16	S14	DN.	S12	S46	DD	L/NO
G			R	Y	Y	Y	L-2
G			G	G	G	G	L-1
G		R		Y-U	Y	Y	L-3
G	Y			Y-U	Y	Y	L-3

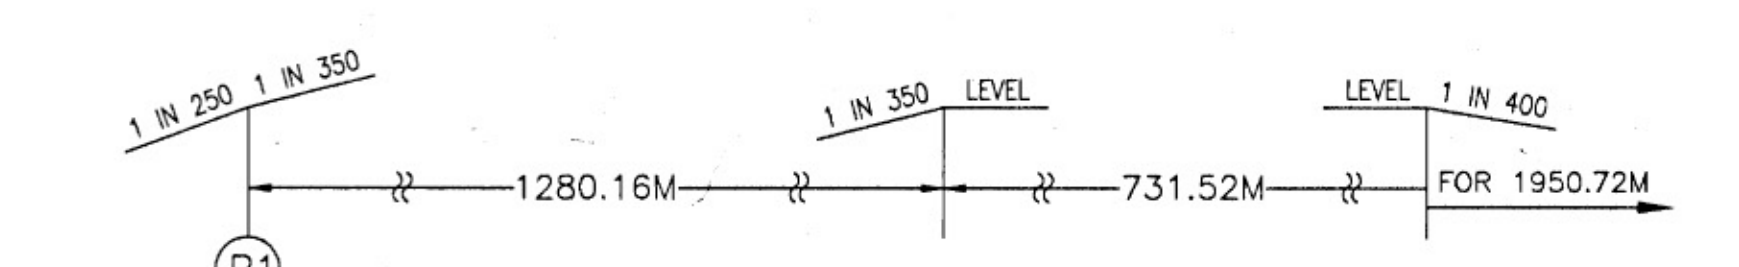

दीपा हॉल्ट  
( 'D' CLASS )  
( DQP )  
KM-9.94  
सिमेनचापारी  
SIMENCHAPARI  
( 'B' CLASS )  
( SWCR )  
KM-14.84

मारकांग सेलेक दिशा  
MKS END

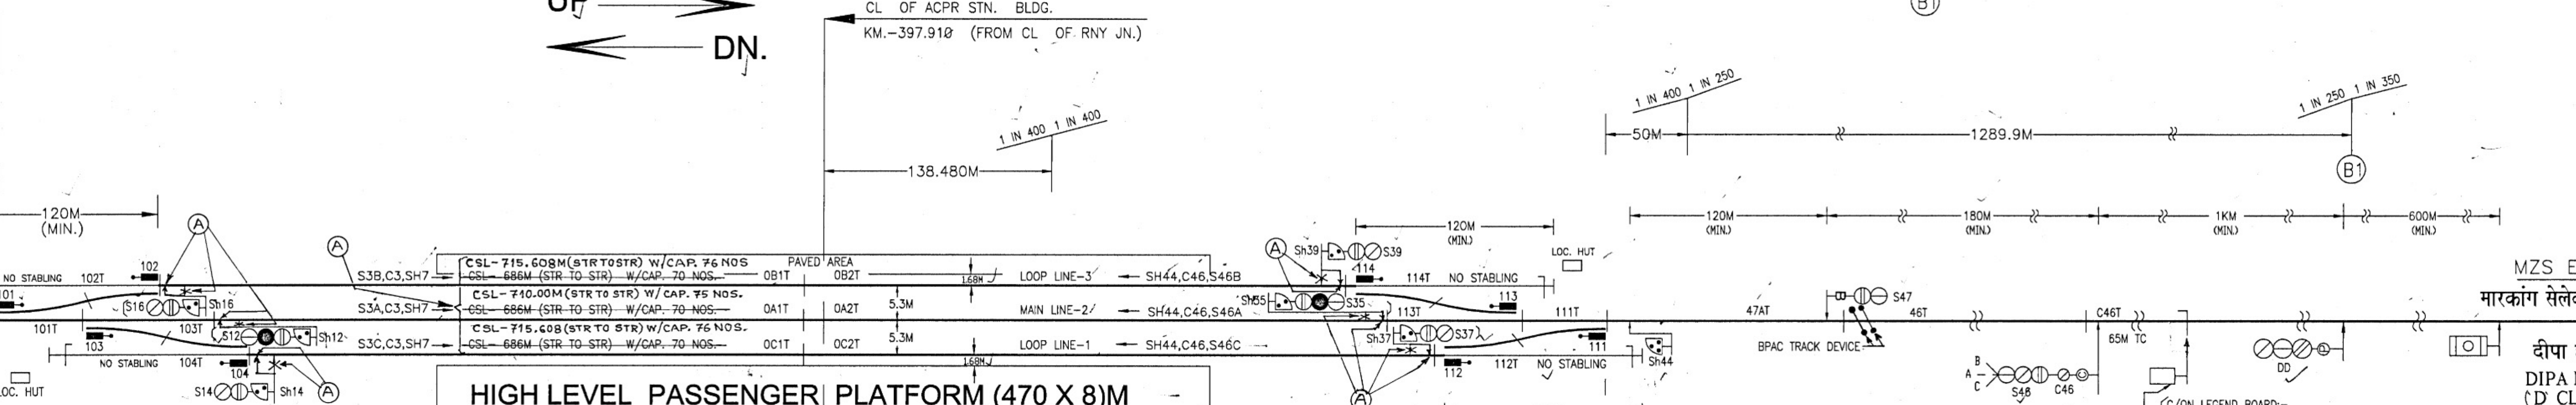

HIGH LEVEL PASSENGER PLATFORM (470 X 8)M

R.B.G. ROOM  
CNL. TELE

CRANK HANDLE KEYS (ELECTRICALLY INTERLOCKED WITH SIGNAL)

CRANK HANDLE KEYS (ELECTRICALLY INTERLOCKED WITH SIGNAL)

2. STARTER SIGNALS ARE TO BE PROVIDED AT DISTANCE NOT MORE THAN 3M FROM B3/G3'S AHEAD FOR MEETING TECHNICAL AND LOCAL REQUIREMENTS WITH 5 SEC.TIME DELAY IN HR CIRCUIT VIDE RLY. BOARD'S LETTER No. 2012/SIG/SEM-II / MISC DT. 10.10.2012.

1. ALL PTS. & CROSSING ARE 1 IN 12 EXCEPT OTHERWISE MENTIONED.

**टिप्पणी NOTES**

कार्य का क्षेत्र SCOPE OF WORK	RANGIYA-MURKONGSELEK GAUGE CONVERSION PROJECT
मिस्त्रिल सं. CASE NO.	
गज गज गज	B.G.
अन्योन का मानक STD. OF INTERLOCKING	II (R).
स्टेशन का वर्ग CLASS OF STATION	'B'
विचलन DEVIATION	AS LISTED
इंजी योजना के अनुसार TO SUIT ENGG. PLAN NO.	CE/Y/86/2010
सिगनल योजना का स्थान लेना SUPERSEDES SIG. PLAN NO.	NIL

ALT	REF.	DESCRIPTION	DY.CSTE/C/PL
		उप मु सिग एवं दुरसंचार अभियंता नि यो मु सिग एवं दुरसंचार अभियंता नि	DATE OF OPENING
		APPROVED	CRS's NO

आर्चिपठार  
ARCHIPATHAR  
SIGNALLING PLAN ( E.I )

मंडल रंगिया DIVISION RANGIYA  
DRG. NO. नक्शा सं SG (SI)3064A

पूर्वोत्तर सीमा रेलवे संकेत एवं दुरसंचार विभाग  
NORTHEAST FRONTIER RAILWAY - SIGNAL AND TELECOMMUNICATION DEPARTMENT.

मु परिवहन योजना प्रकल्प मालिगीव CTPM/MLG  
मु सिग एवं दुरसंचार अभि यो CSTE/PL

3. CGL OF LINE NO. 1, 2 & 3 CORRECTED.  
2. NOTE NO. 2 ADDED.  
1. STARTER SIGNALS ARE SHIFTED TOWARDS B3/G3'S AHEAD.

DATE OF OPENING

APPROVED

SCALE