

आर्चिपठार
ARCHIPATHAR
('B' CLASS)
(ACPR)
KM-14.840

दीपा हॉल्ट
DIPA HALT
('D' CLASS)
KM-4.90

NLP END
नार्थ लखिमपुर दिशा

- विचलन DEVIATION :-**
CRSs SPECIFIC APPROVAL TO BE OBTAINED IN TERMS OF PARA 3.40 (i) (b) OF G & SR OF N.F. RAILWAY 2004 EDITION FOR RECKONING THE ADEQUATE DISTANCE.
- AS 120M(MIN.) FROM UP STARTER SIG. NO.-S39 TOWARDS DEAD END FOR RECEPTION OF UP TRAIN ON LINE NO.-3 WHEN PTS. NO.113-114 NORMAL.
 - AS 120M(MIN.) FROM UP STARTER SIG. NO.-S37 TOWARDS DEAD END FOR RECEPTION OF UP TRAIN ON LINE NO.-1 WHEN PTS. NO.111-112 NORMAL.
 - AS 120M(MIN.) FROM DN. STARTER SIG. NO.-S16 TOWARDS DEAD END FOR RECEPTION OF DN TRAIN ON LINE NO.-3 WHEN PTS. NO.101-102 NORMAL.
 - AS 120M(MIN.) FROM DN. STARTER SIG. NO.-S14 TOWARDS DEAD END FOR RECEPTION OF DN TRAIN ON LINE NO.-1 WHEN PTS. NO.103-104 NORMAL.

SIGNAL ASPECT CONTROL CHART


L/NO	UD	S3	S35	S37	S39	S47
L-2	YY	Y	R			
L-1	YY	Y-U		R		
L-3	YY	Y-U			R	

सिमेनचापरी
SIMENCHAPARI
(KM.-412.750)

CL OF SWCR STN. BLDG.
KM.-412.750 (FROM CL OF RNY JN.)



SIGNAL ASPECT CONTROL CHART

L/NO	S2	S16	S14	DN. S12	S46	DD
L-2				R	Y	YY
L-1			R		Y-U	YY
L-3		R			Y-U	YY

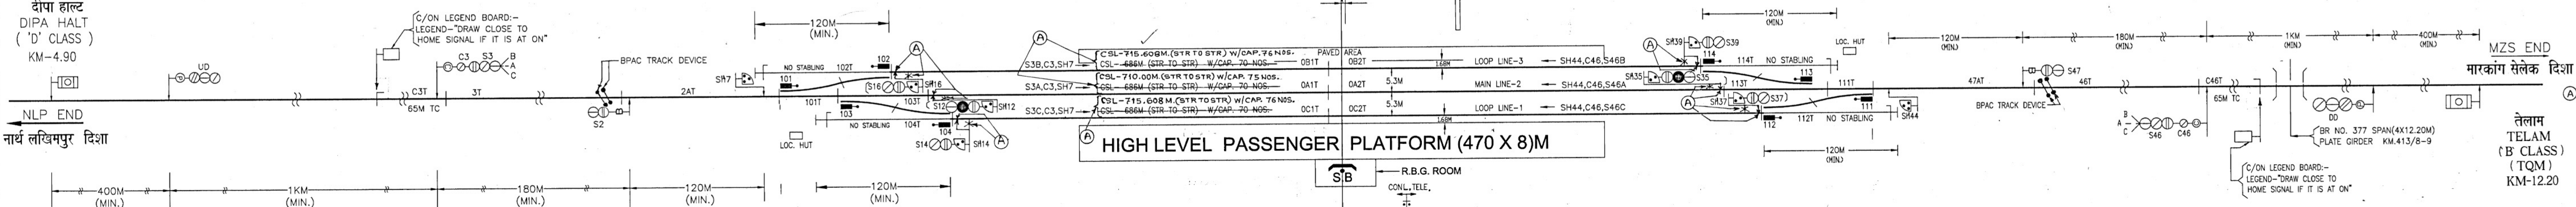

HIGH LEVEL PASSENGER PLATFORM (470 X 8)M

S/B

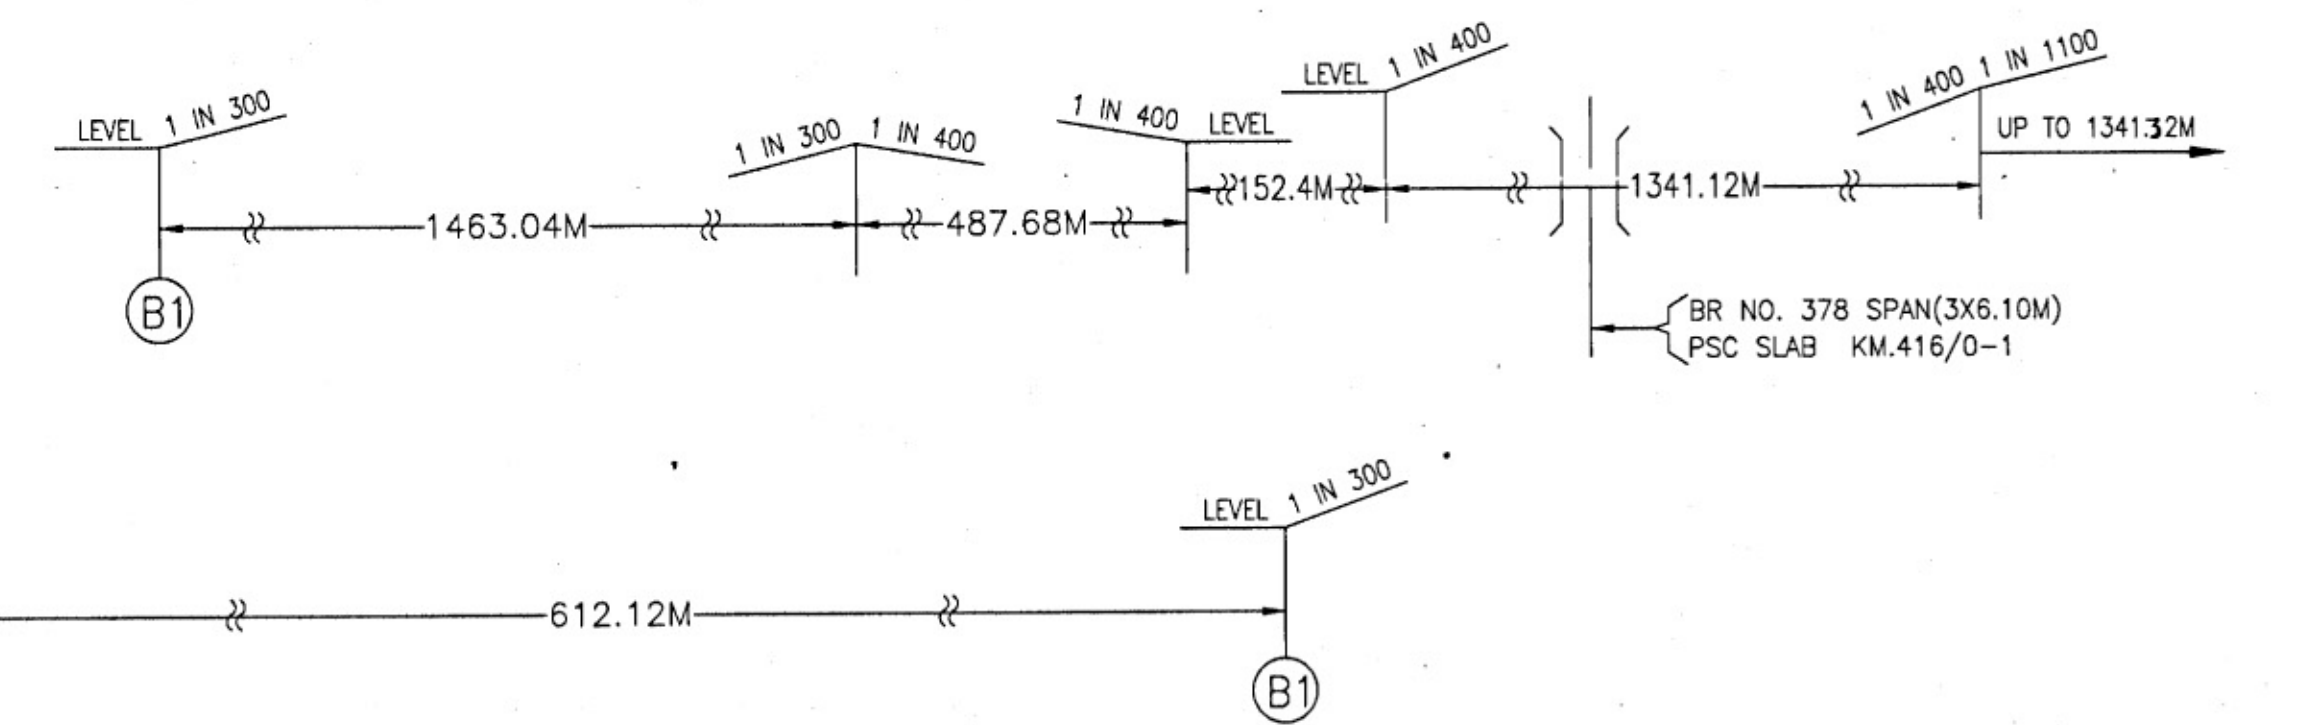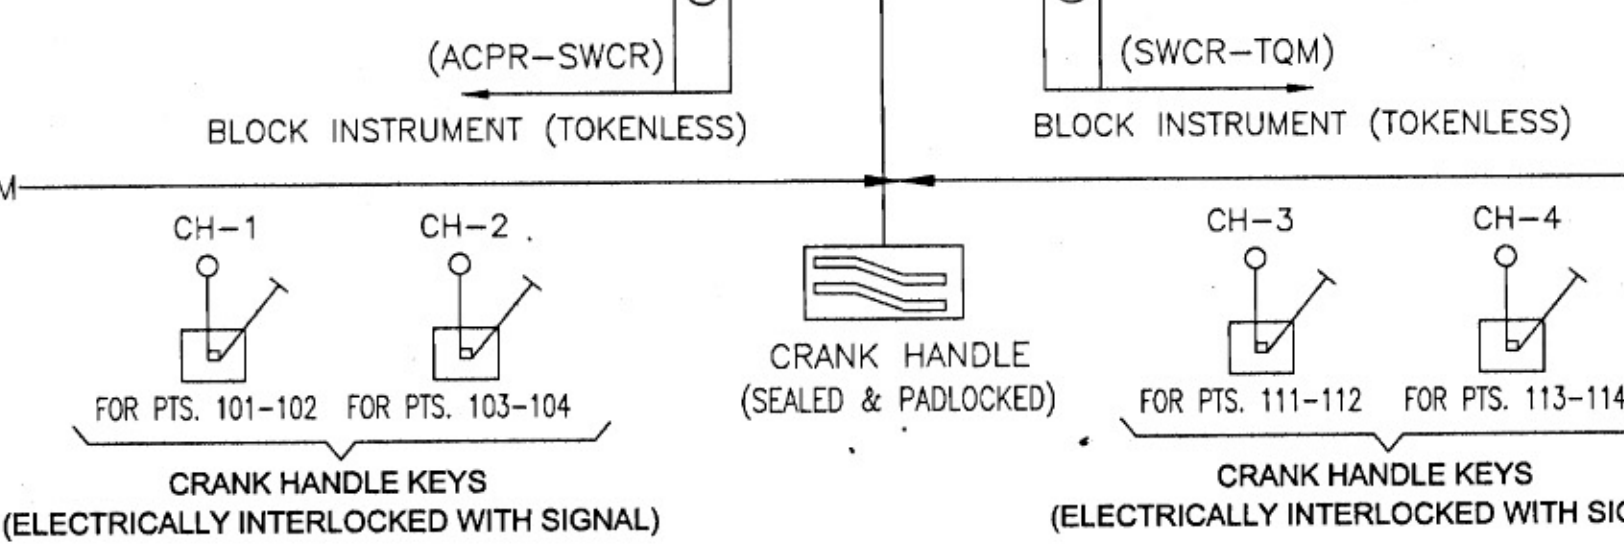

MZS END
मारकांग सेलेक दिशा

तेलाम
TELAM
('B' CLASS)
(TQM)
KM-12.20

2. STARTER SIGNALS ARE TO BE PROVIDED AT A DISTANCE NOT MORE THEN 3M FROM B/J/G'S AHEAD FOR MEETING TECHNICAL AND LOCAL REQUIREMENTS WITH 5 SEC.TIME DELAY IN HR. CIRCUIT VIDE RLY. BOARD LET. No. 2012 / SIG/SEM - 11 / MISC. DT. 10.10.2012.

1. ALL PTS. & CROSSING ARE 1 IN 12 EXCEPT OTHERWISE MENTIONED.

टिप्पणी NOTES

कार्य का क्षेत्र SCOPE OF WORK	RANGIYA-MURKONGSELEK GAUGE CONVERSION PROJECT
मिसिल सं. CASE NO.	
गौज GAUGE	B.G.
अनुमोदन का मानक STD. OF INTERLOCKING	II (R).
स्टेशन का वर्ग CLASS OF STATION	'B'
विचलन DEVIATION	AS LISTED
इजी योजना के अनुसार TO SUIT ENGG. PLAN NO.	CE/Y/85/2010
सिगनल योजना का स्थान लेना SUPERSEDES SIG. PLAN NO.	NIL

DRG. NO. नक्शा सं SG (SI)3065	मंडल रंगिया DIVISION RANGIYA	DRG. NO. नक्शा सं SG (SI)3065
<p>सिमेनचापरी SIMENCHAPARI SIGNALLING PLAN (E.I)</p>		
<p>पुर्वोत्तर सीमा रेलवे संकेत एवं दुरसंचार विभाग NORTHEAST FRONTIER RAILWAY - SIGNAL AND TELECOMMUNICATION DEPARTMENT.</p>		
DATE OF OPENING	CRS's SANC. NO. & DATE	
APPROVED		
उप मु सिग एवं दुरसंचार अभियंता नि यो	मु सिग एवं दुरसंचार अभियंता नि यो	
DATE OF OPENING	CRS's SANC. NO. & DATE	