

**SIGNAL ASPECT CONTROL CHART**

LINE NO.	UD	S3	S35	S37	S39	S47
2.	YY	Y	R			
3.	YY	Y	U	R		
1.	YY	Y	U		R	



**SIGNAL ASPECT CONTROL CHART**

LINE NO.	S2	S16	S14	S12	S46	DD
2.					R	Y
3.				R	Y	U
1.			R		Y	U



**विचलन DEVIATION :-**  
 CRS's SPECIFIC APPROVAL TO BE OBTAINED IN TERMS OF PARA 3.40(1) (b) OF G & SR OF N.F RLY. 2004 EDITION FOR RECKONING THE ADEQUATE DISTANCE

- AS 120M (MIN) FROM UP STARTER SIG. NO.-S37 TOWARDS DEAD END FOR RECEPTION OF UP TRAIN ON LINE NO.-3 WHEN PTS. NO.111-112 & 115-116 NORMAL.
- AS 120M (MIN) FROM UP STARTER SIG. NO.-S39 TOWARDS DEAD END FOR RECEPTION OF UP TRAIN ON LINE NO.-1 WHEN PTS. NO.113-114 NORMAL.
- AS 120M (MIN) FROM DN. STARTER SIG. NO.-S14 TOWARDS. DEAD END FOR RECEPTION OF DN. TRAIN ON LINE NO.-3 WHEN PTS. NO. 101-102 NORMAL.
- AS 120M (MIN) FROM DN. STARTER SIG. NO.-S16 TOWARDS DEAD END FOR RECEPTION OF DN. TRAIN ON LINE NO.-1 WHEN PTS. NO. 103-104 NORMAL.

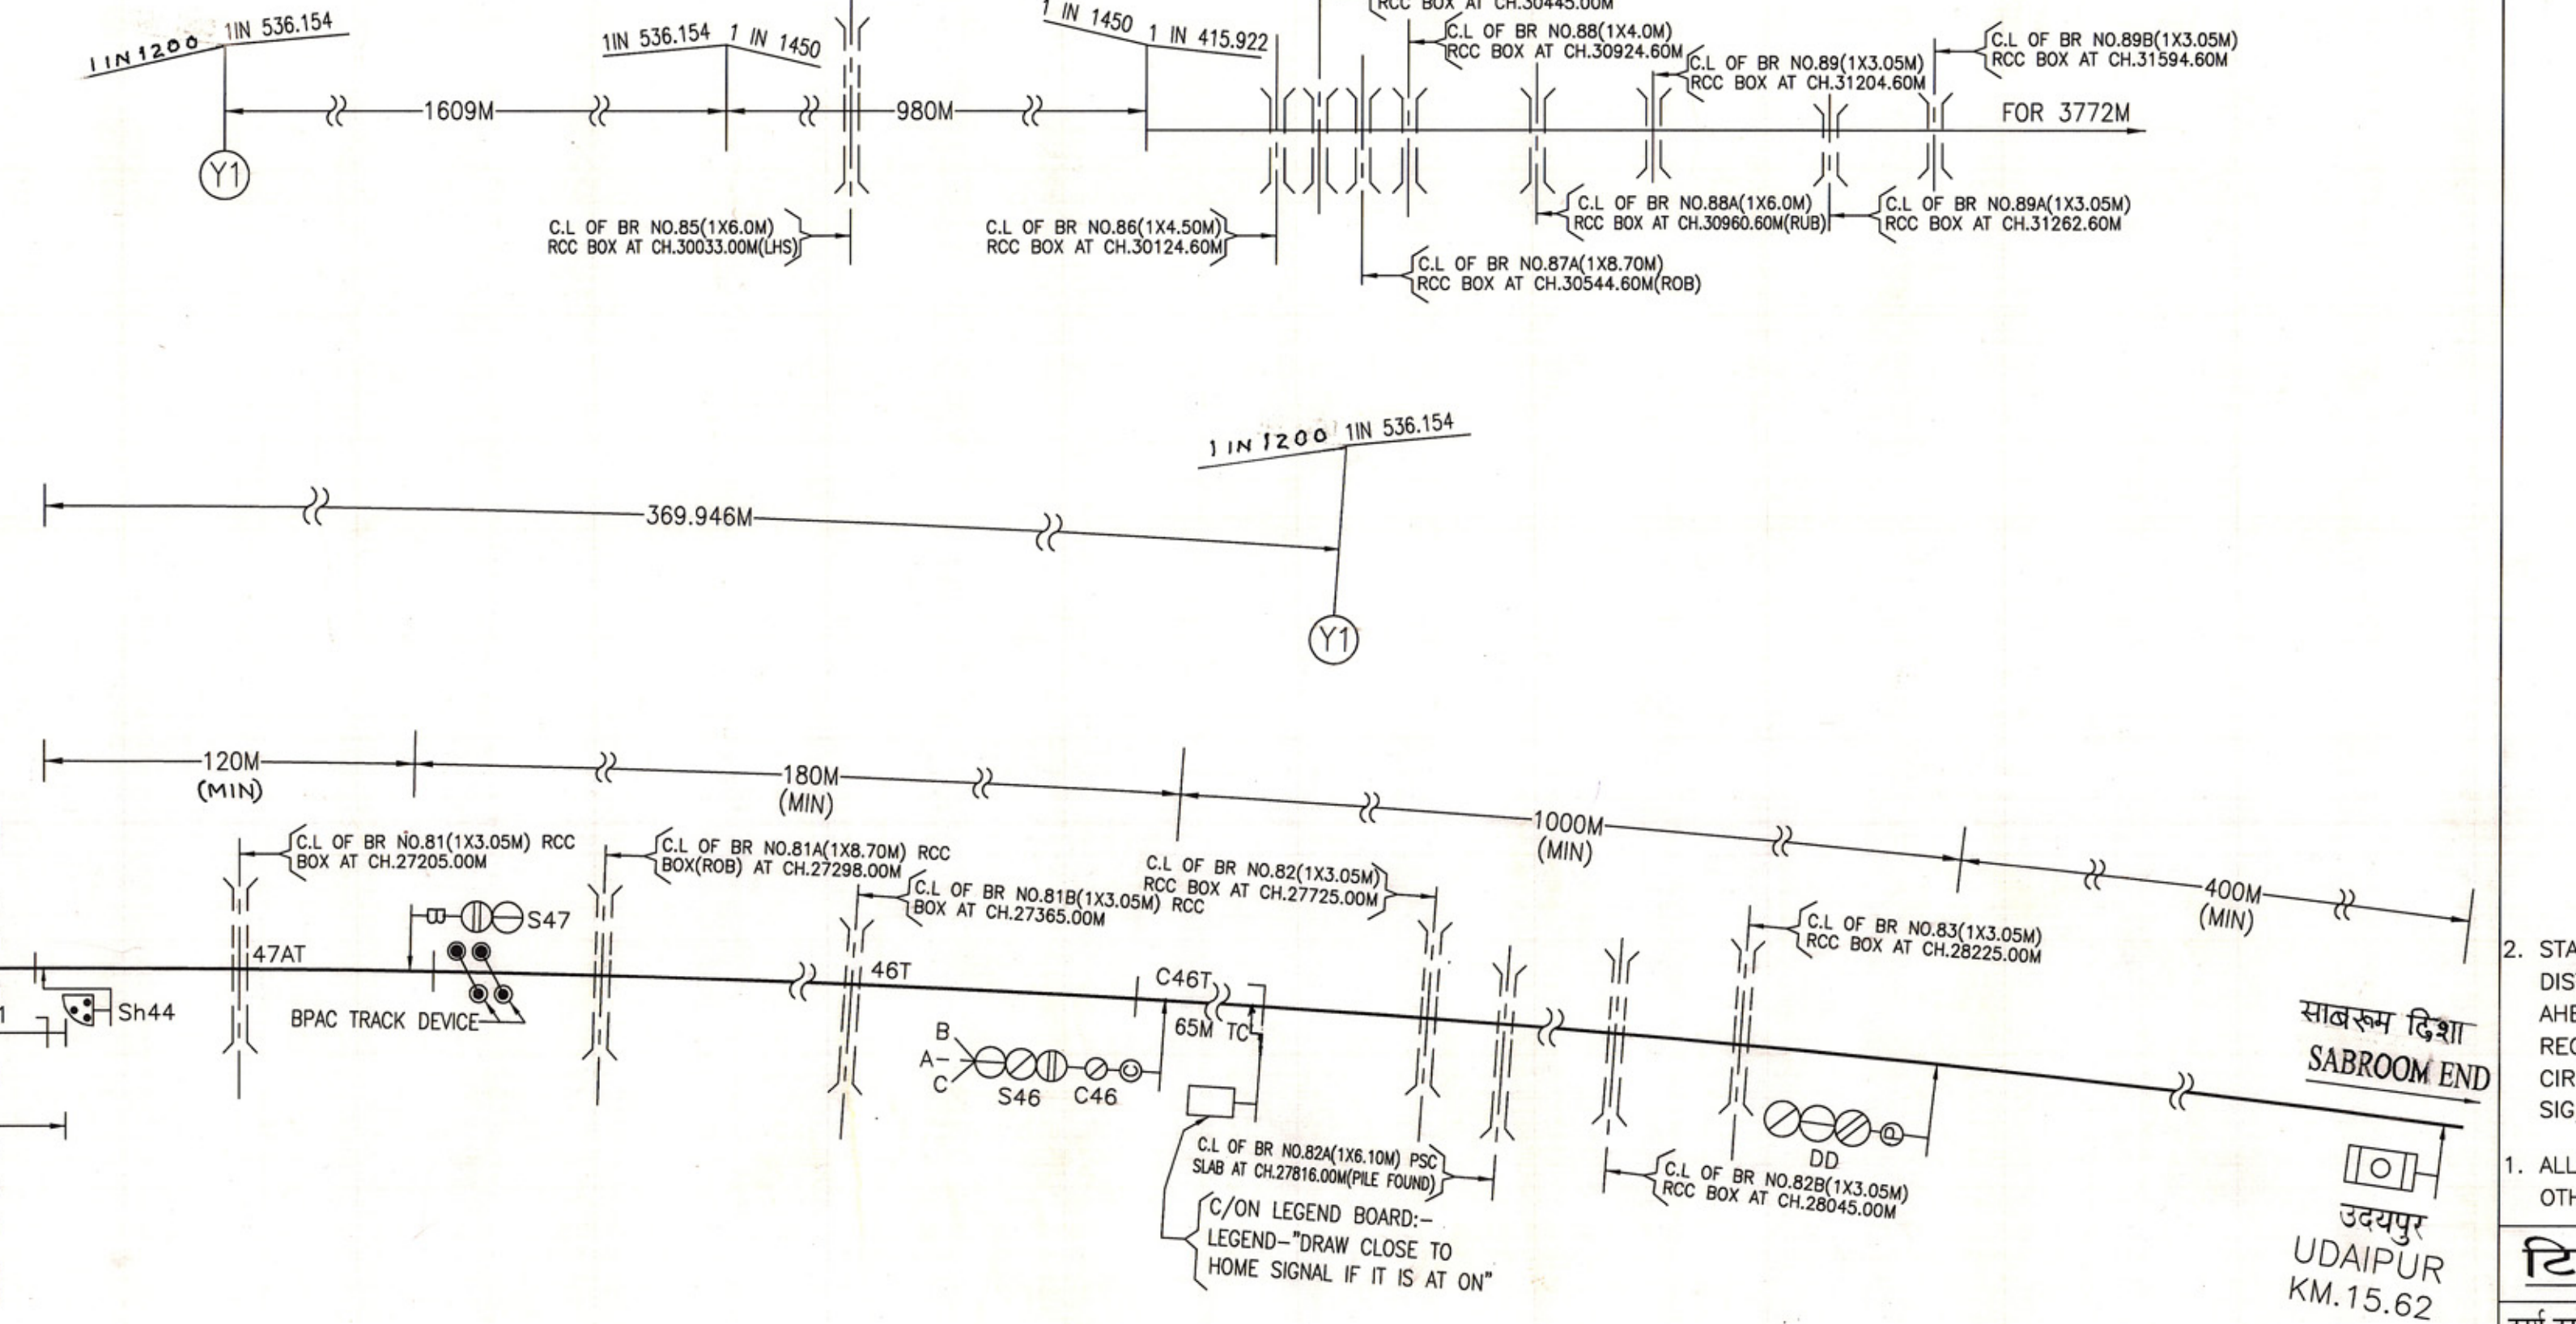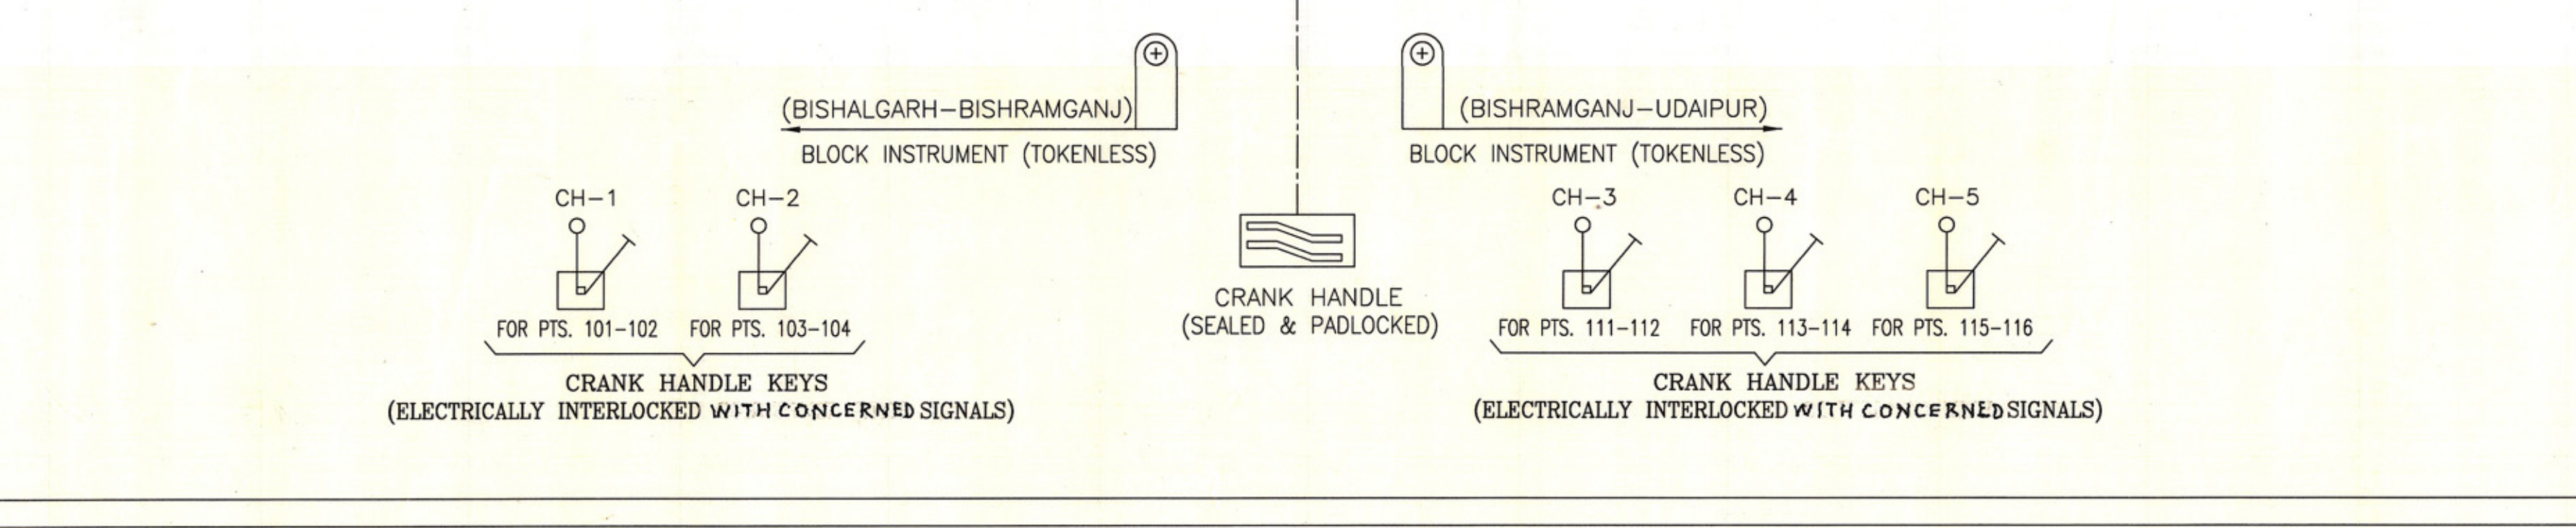

2. STARTER SIGNALS ARE TO BE PROVIDED AT A DISTANCE NOT MORE THAN 3M FROM BJ/GJ AHEAD FOR MEETING TECHNICAL & LOCAL REQUIREMENTS WITH 5 SEC.TIME DELAY IN HR CIRCUIT VIDE RAILWAY BOARD LET. NO.2012/SIG/SEM-II/MISC. DT.10/10/2012

1. ALL PTS. & CROSSING ARE 1 IN 12 EXCEPT OTHERWISE MENTIONED.

**टिप्पणी NOTES**

कार्य का क्षेत्र	AGARTALA-SABROOM NEW LINE PROJECT
SCOPE OF WORK	AGARTALA-SABROOM NEW LINE PROJECT
अन्तर्वेशन का मानक	II (R).
STANDARD OF INTERLOCKING	II (R).
गेज	B.G.
मिमील सं	
CASE NO.	
स्टेशन का वर्ग	'B'
CLASS OF STATION	'B'
विचलन DEVIATION	AS LISTED
इंजी योजना के अनुसार TO SUIT ENGG. PLAN NO.	CE/Y/33/2014
मिमील योजना का स्थान लेना SUPERSEDES SIG. PLAN NO.	NIL

REV.	BY	DATE	DESCRIPTION	CS/TE/C
1				
2				
3				
4				
5				
6				
7				
8				
9				
10				

APPROVED	DATE OF OPENING	CRS'S SANIC. NO. & DATE
<i>(Signature)</i>		
उप मु सिग एवं दूरसंचार अभियंता नि यो	मु सिग एवं दूरसंचार अभियंता नि यो	
DY.CS/TE/CON/PL	CSTE/CON	

DRAWN	CHECKED	DATE
VERTICAL	1:500	
HORIZONTAL	1:2000	
SCALE		

मंडल	DRG. NO. नक्शा सं
लाभडिंग	SG (SI) 4167/1
लुमडिंग	

पूर्वोत्तर सीमा रेलवे संकेत एवं दूरसंचार विभाग  
 NORTHEAST FRONTIER RAILWAY - SIGNAL AND TELECOMMUNICATION DEPARTMENT.