


UP DIRECTION ASPECT SEQUENCE CHART FOR SIGNALS

LINE NO.	UD	S3	S35	S37	S39	S47
2.	YY	Y-R				
3.	YY	Y-U		R		G
1.	YY	Y-U			R	G




DN. DIRECTION ASPECT SEQUENCE CHART FOR SIGNALS

LINE NO.	S2	S16	S14	S12	S46	DD
2.				R	Y-YY	
3.	G			G	G-G	
1.	G		R		Y-U-YY	

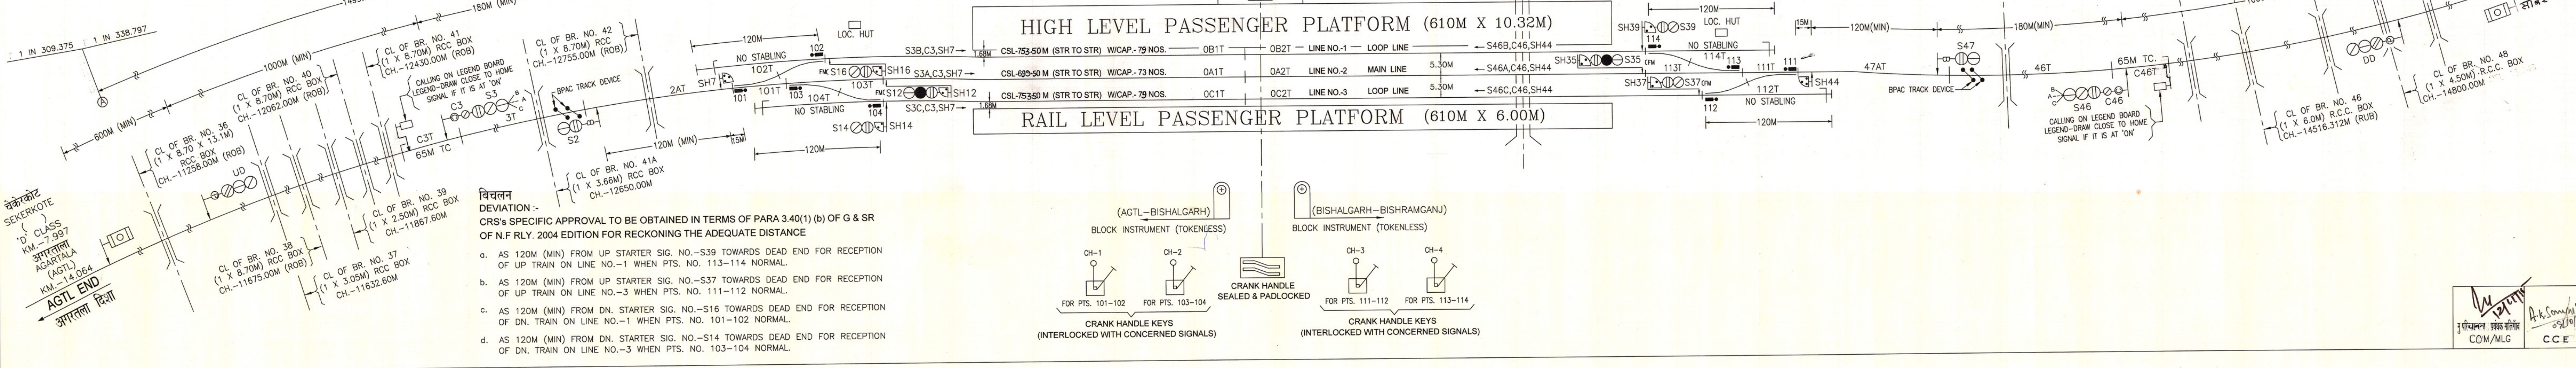

- विचलन DEVIATION :-**
CRS's SPECIFIC APPROVAL TO BE OBTAINED IN TERMS OF PARA 3.40(1) (b) OF G & SR OF N.F. RLY. 2004 EDITION FOR RECKONING THE ADEQUATE DISTANCE
- AS 120M (MIN) FROM UP STARTER SIG. NO.-S39 TOWARDS DEAD END FOR RECEPTION OF UP TRAIN ON LINE NO.-1 WHEN PTS. NO. 113-114 NORMAL.
 - AS 120M (MIN) FROM UP STARTER SIG. NO.-S37 TOWARDS DEAD END FOR RECEPTION OF UP TRAIN ON LINE NO.-3 WHEN PTS. NO. 111-112 NORMAL.
 - AS 120M (MIN) FROM DN. STARTER SIG. NO.-S16 TOWARDS DEAD END FOR RECEPTION OF DN. TRAIN ON LINE NO.-1 WHEN PTS. NO. 101-102 NORMAL.
 - AS 120M (MIN) FROM DN. STARTER SIG. NO.-S14 TOWARDS DEAD END FOR RECEPTION OF DN. TRAIN ON LINE NO.-3 WHEN PTS. NO. 103-104 NORMAL.

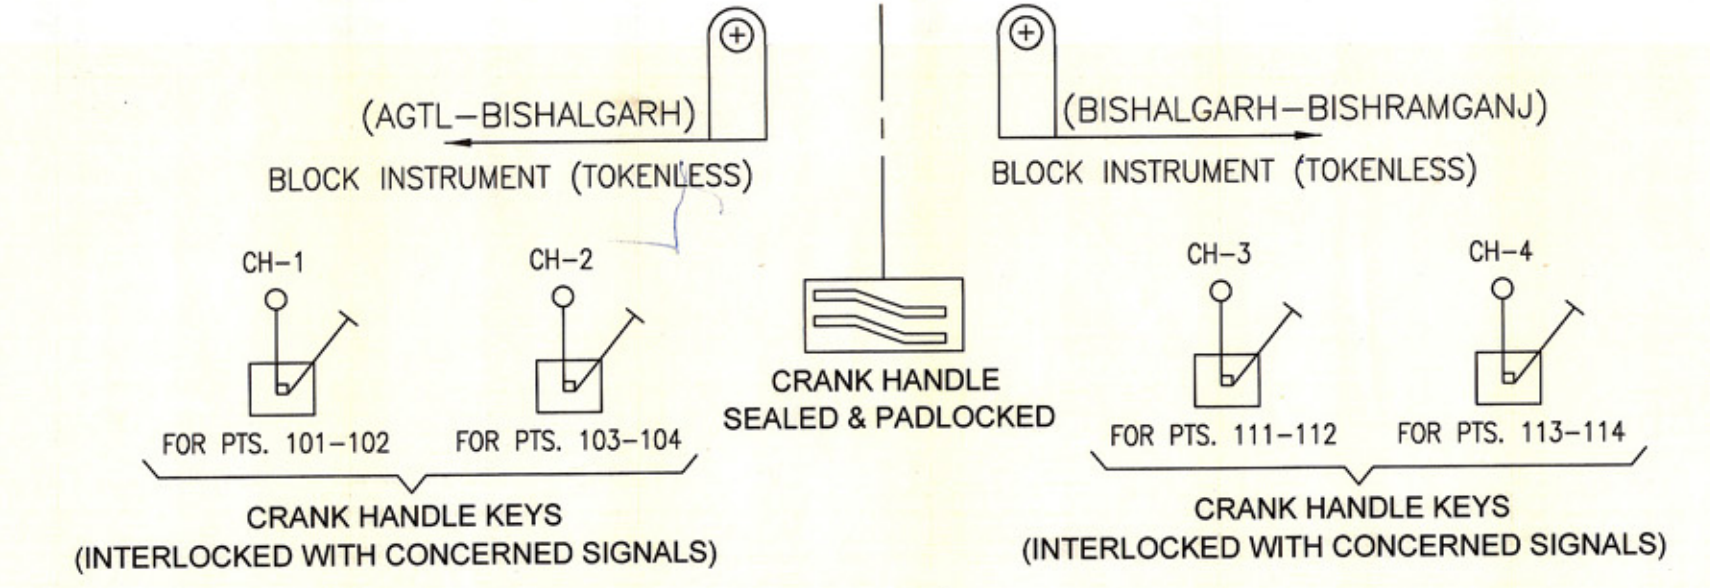

2. STARTER SIGNALS ARE TO BE PROVIDED AT A DISTANCE NOT MORE THAN 3M FROM BJ/GJ AHEAD FOR MEETING TECHNICAL & LOCAL REQUIREMENTS WITH 5 SEC. TIME DELAY IN HR CIRCUIT VIDE RAILWAY BOARD LET. NO. 2012/SIG/SEM-II/MISC. DT.-10/10/2012.

1. ALL PTS. & CROSSING ARE 1 IN 12 EXCEPT OTHERWISE MENTIONED.

टिप्पणी NOTES

कार्य का क्षेत्र SCOPE OF WORK	AGARTALA-SABROOM NEW LINE PROJECT
मिसिल सं. CASE NO.	B.G.
गैज GAUGE	II (R).
अन्तर्फलक का मानक STD. OF INTERLOCKING	DRAWN CHECKED DATE
स्टेशन का वर्ग CLASS OF STATION	VERTICAL 1:500
विचलन DEVIATION	HORIZONTAL 1:2000
इंजी योजना के अनुसार TO SUIT ENGG. PLAN NO.	CE / Y / 45 / 2014
मिसिल योजना का स्थान तथा SUPERSEDES SIG. PLAN NO.	NIL

NO.	DATE	BY	FOR	APPROVED	DESCRIPTION	DATE OF OPENING	CRS'S NO. & DATE
1	26.06.15	[Signature]	[Signature]	[Signature]	उप मु सिग एवं दूरसंचार अभियंता नि यो मु सिग एवं दूरसंचार अभियंता नि		

विशालगढ़ BISHALGARH
SIGNALLING PLAN (E.I.)

DRG. NO. नक्शा सं. SG (SI) 4164/1

पूर्वोत्तर सीमा रेलवे संकेत एवं दूरसंचार विभाग
NORTHEAST FRONTIER RAILWAY - SIGNAL AND TELECOMMUNICATION DEPARTMENT.